




OSNOVA PRIZEMLJA
VETROBRANA

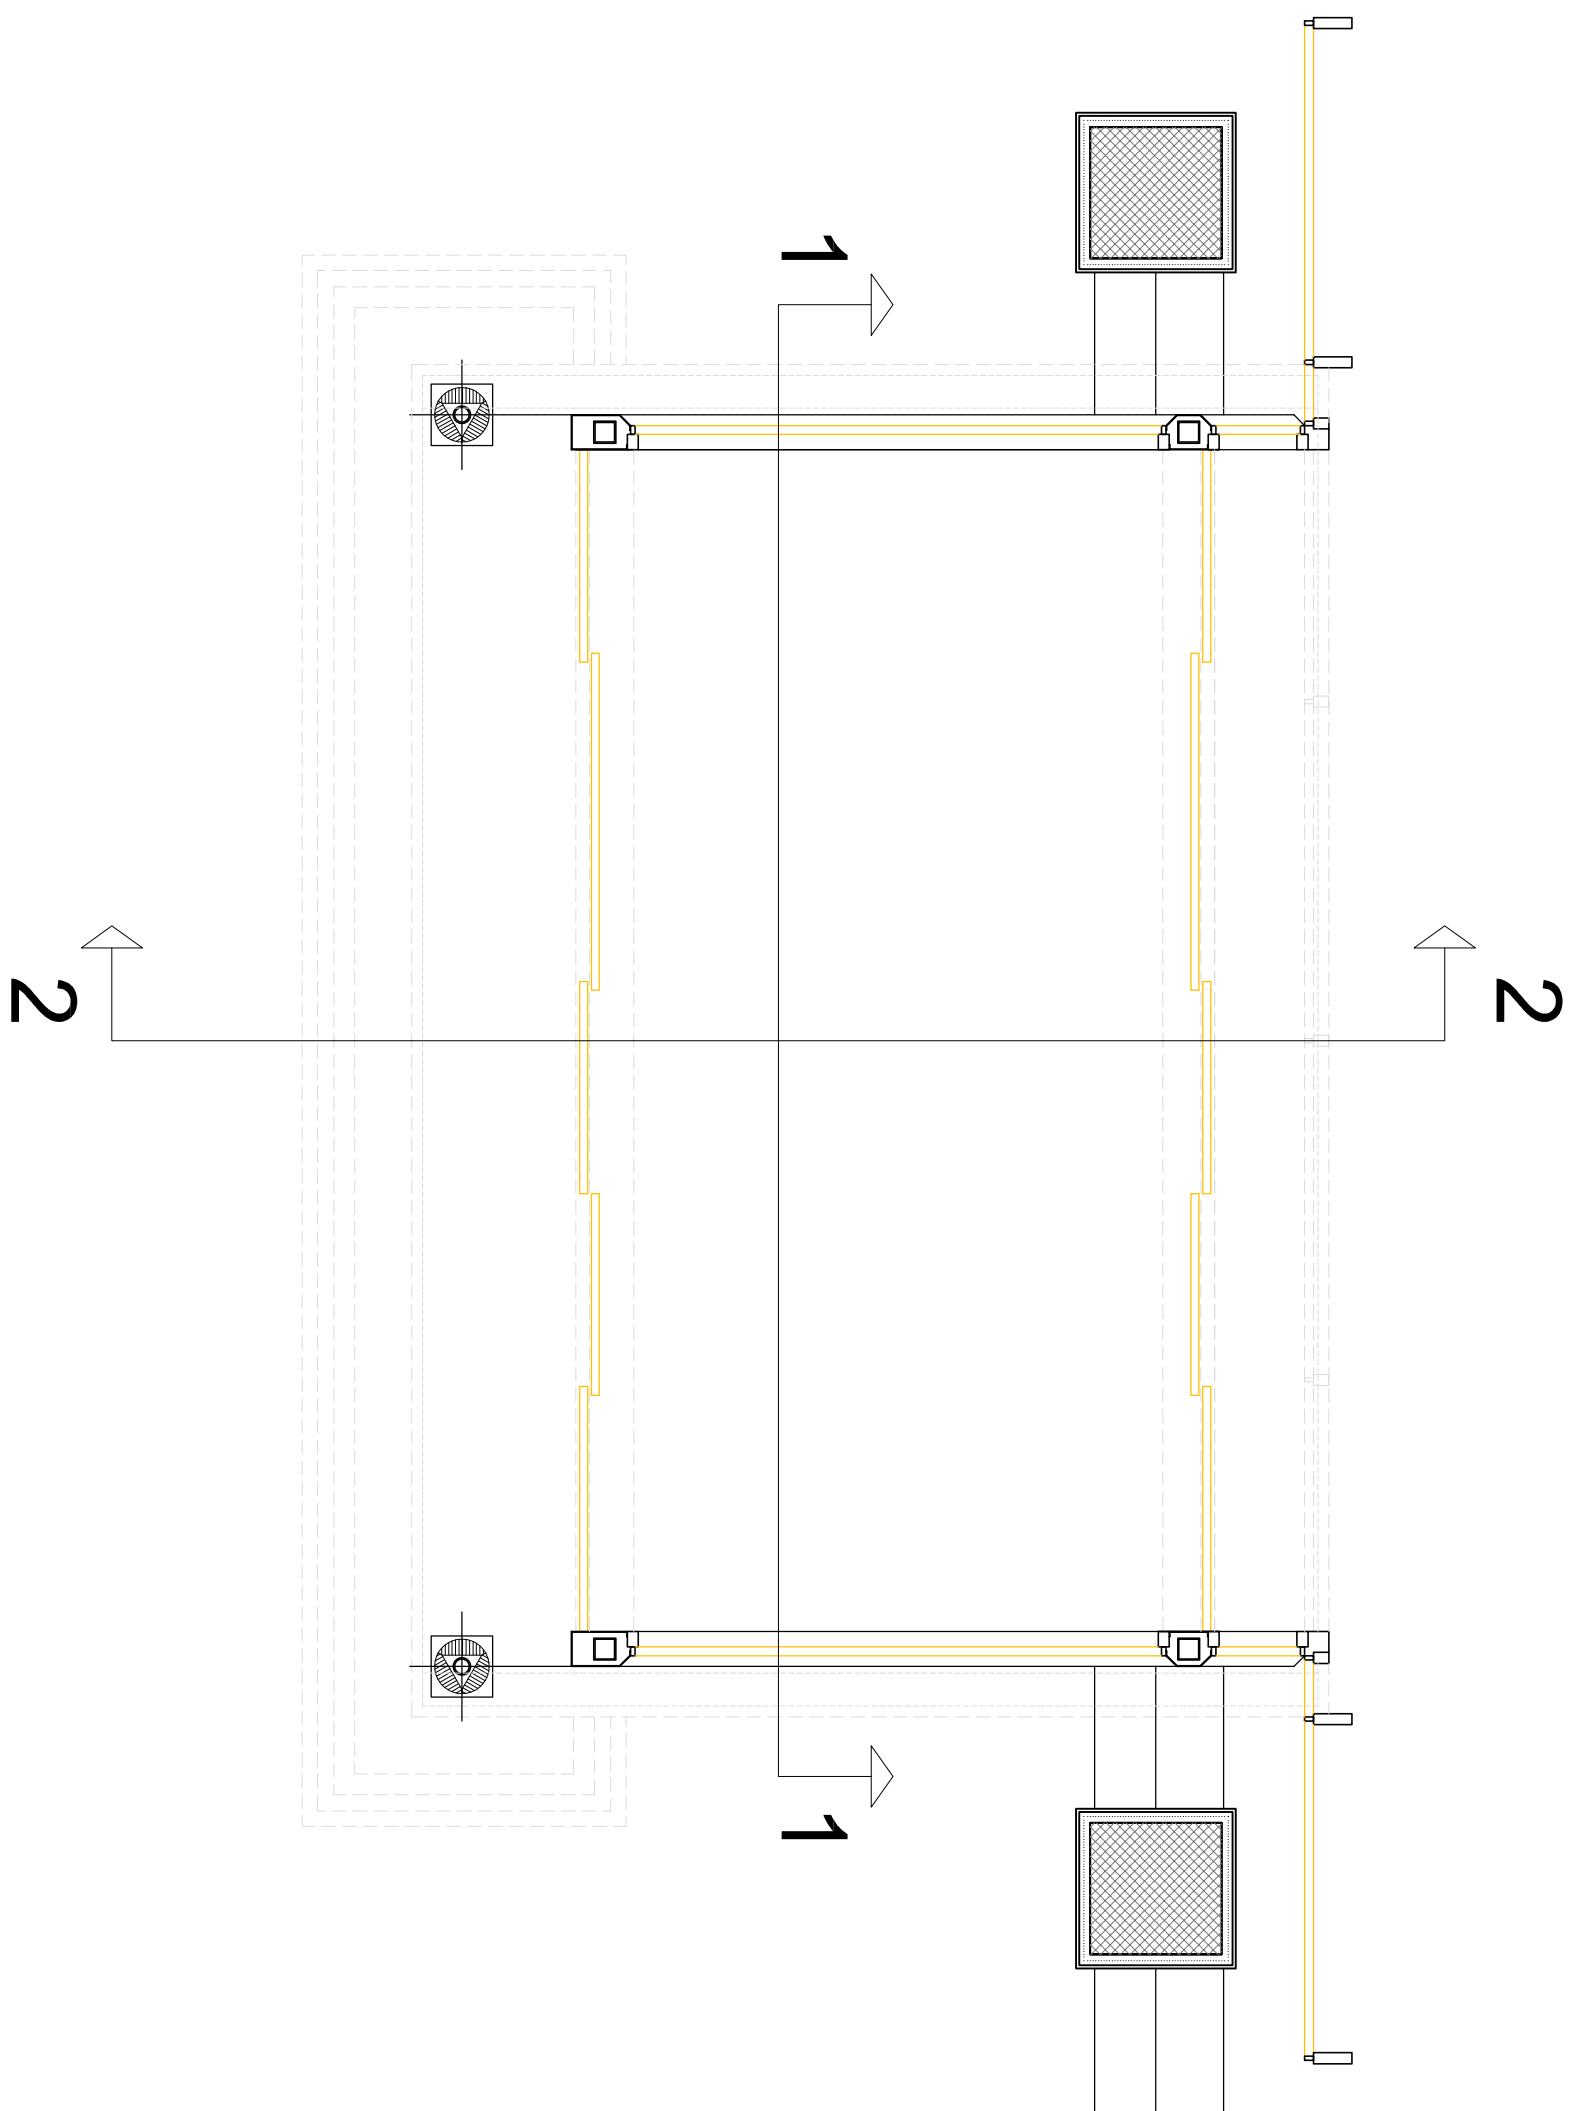

VETROBRAN
PRESEK 1-1

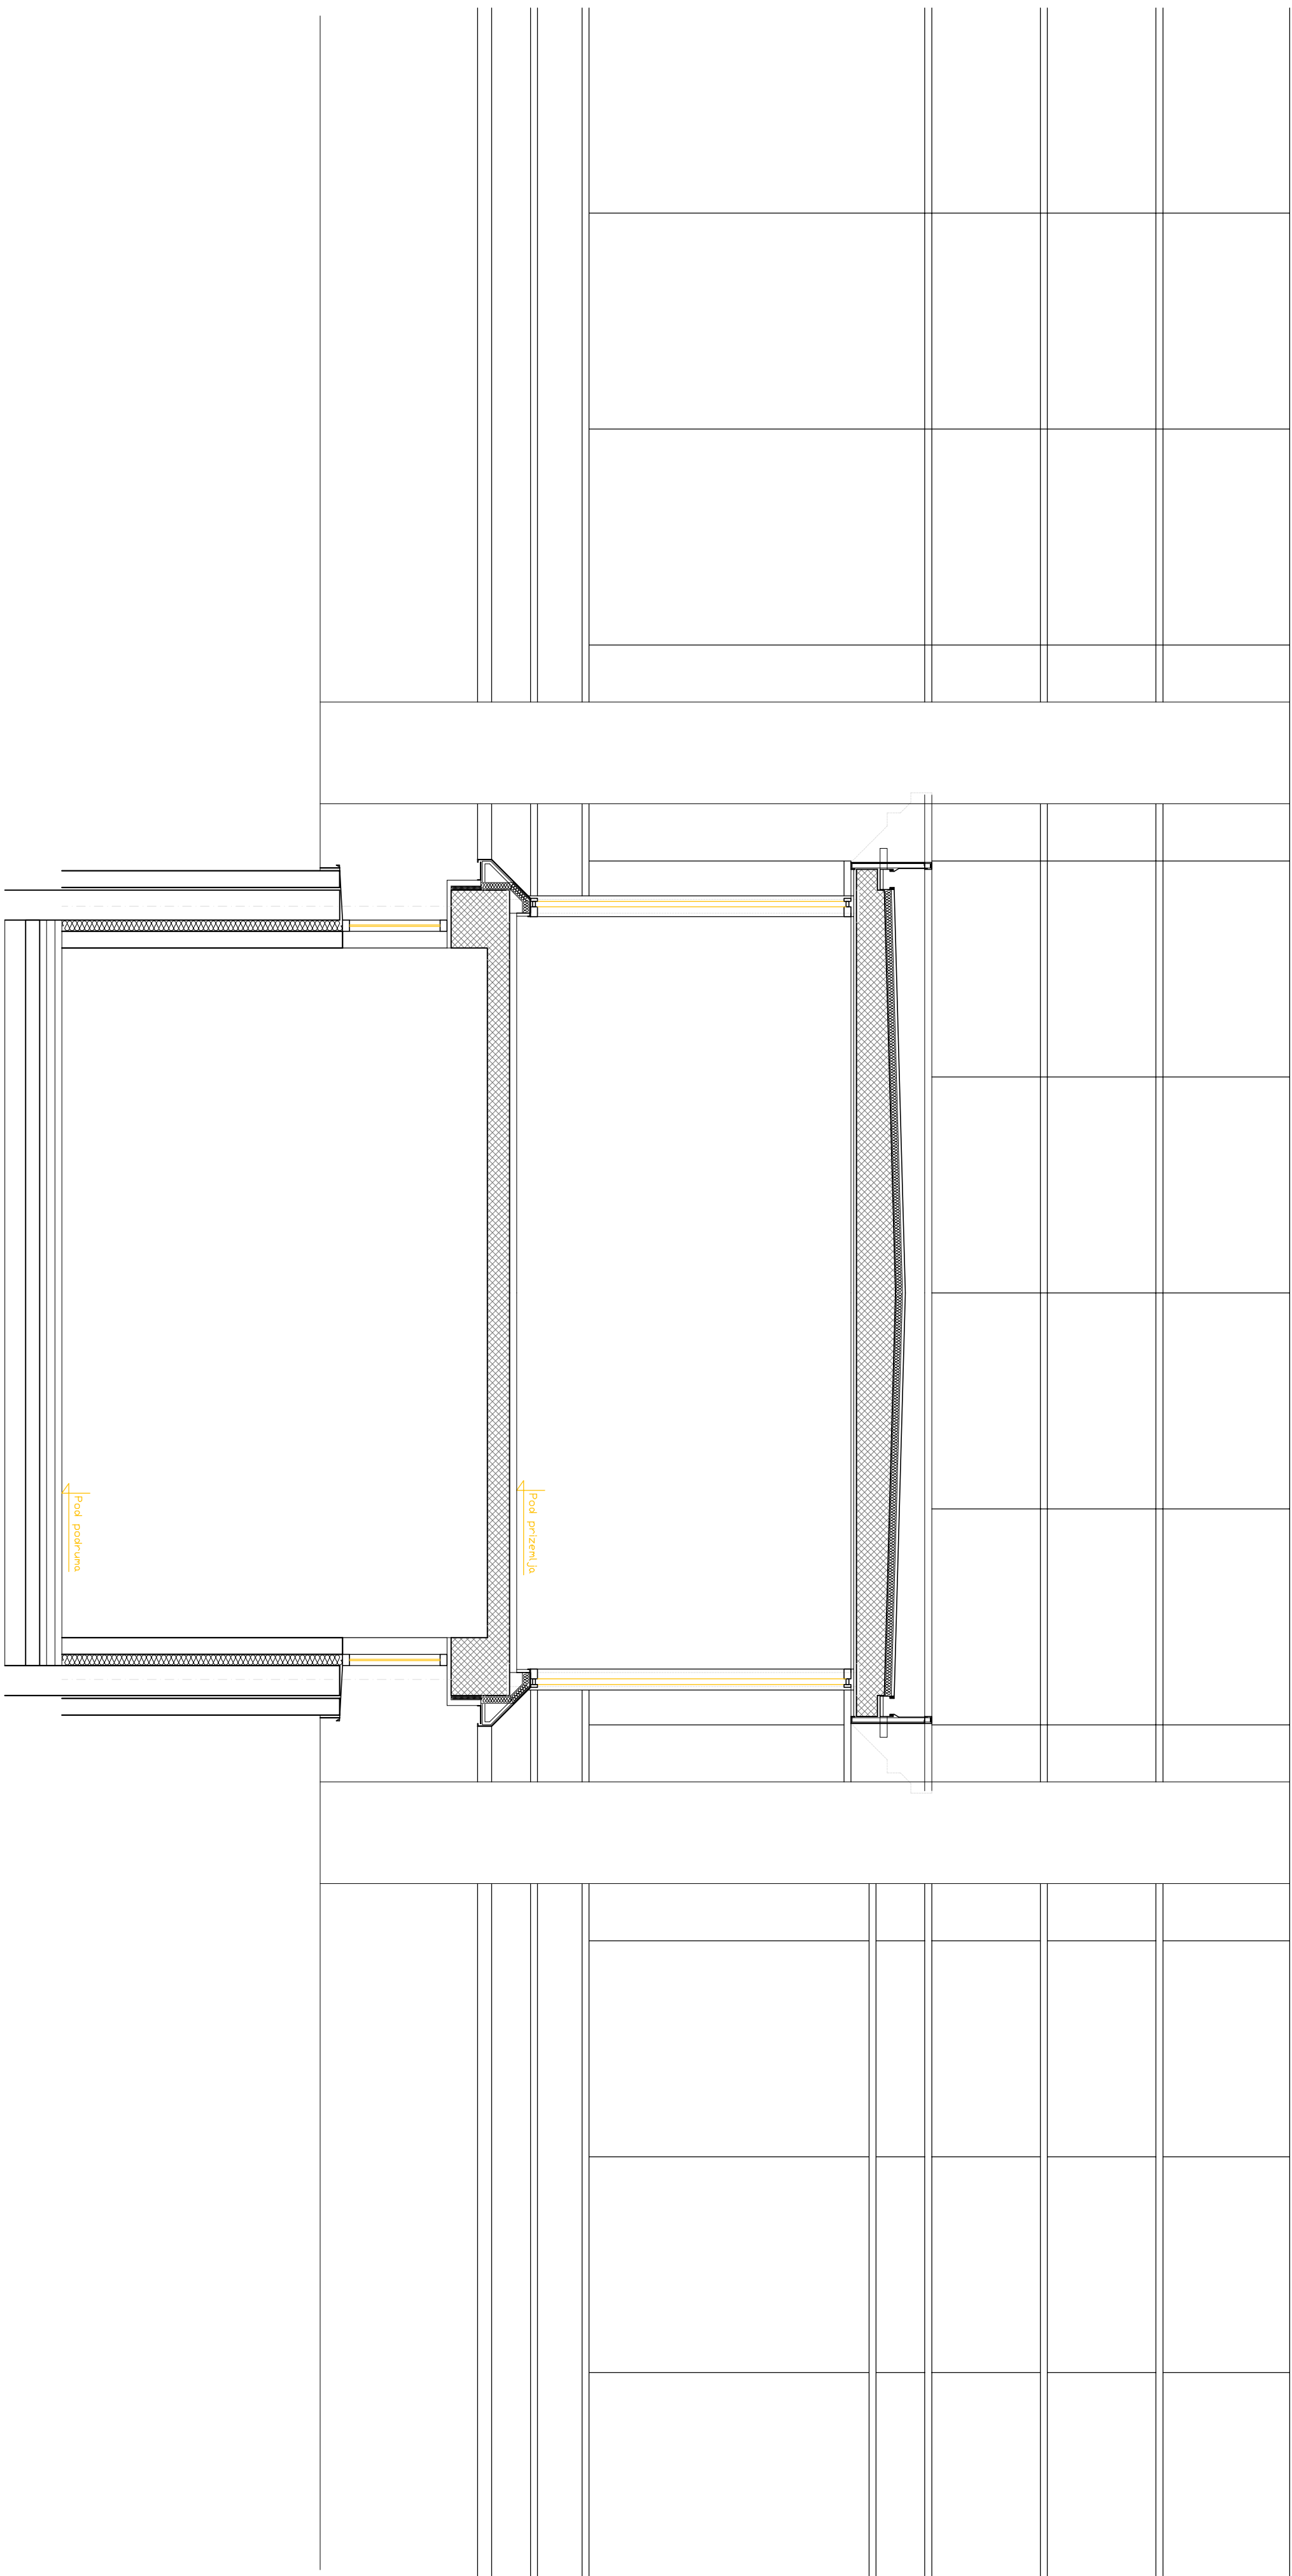

VETROBRAN
PRESEK 2-2

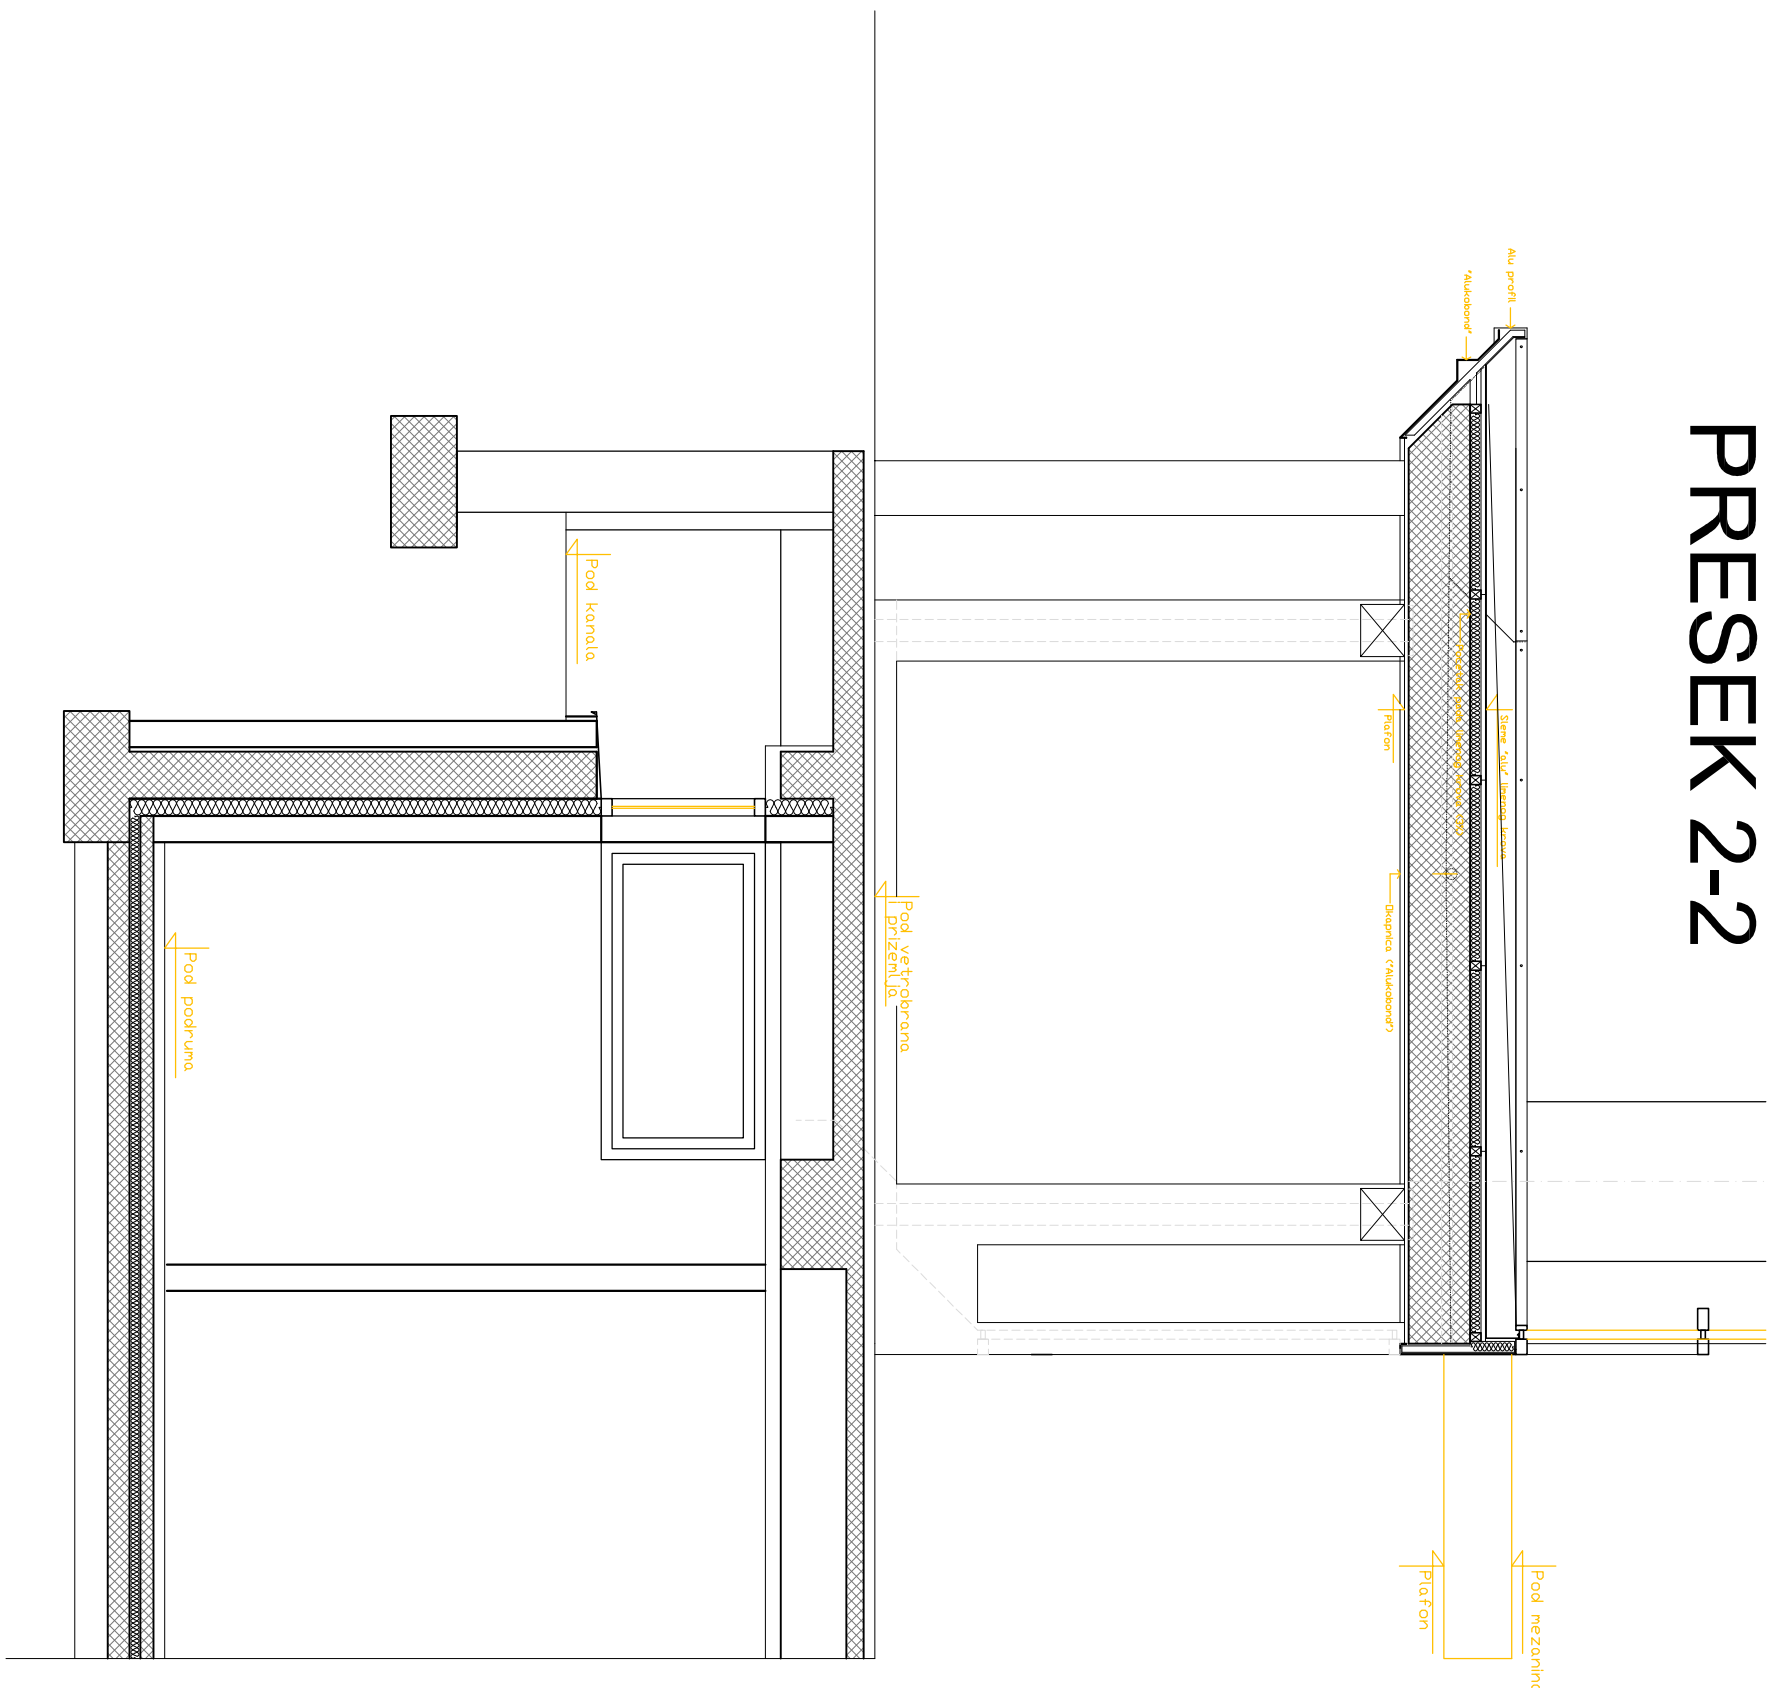

OSNOVA KROVA
VETROBRANA

